




PROJEKTANT / DESIGN COMPANY:		VRSTA T. D. / TYPE OF T. D.:	NAZIV I OZNAKA DELA PROJEKTA / PROJECT PART NAME AND CODE:	
 tim inženjering sistem DESIGN AND ENGINEERING		IDR	01 - PROJEKAT ARHITEKTURE	
Ugovor broj / Job No.: 0925/2015		INVESTITOR / CLIENT:		OPŠTINA KULA
OBJEKAT / BUILDING:		SPORTSKI CENTAR SA PRATEĆIM SADRŽAJIMA PARCELE 3728/51 I 3728/58 I 3728/24, K.O. KULA		
NAZIV CRTEŽA / DWG. NAME:		PROSTORNI PRIKAZ KOMPLEKSA		
BROJ CRTEŽA / DWG.NO.:		092515- IDR -01-D-0005	REV.	LIST
DATUM / DATE:		NAZIV DOKUMENTA / FILE NAME	RAZMERA / SCALE	FORMAT / PAPER SIZE
MART 2017.		92515-IDR-01-D-05 - situacija.dwg	1:200	580 x 297 mm
			IZRADIO / BY:	DNA

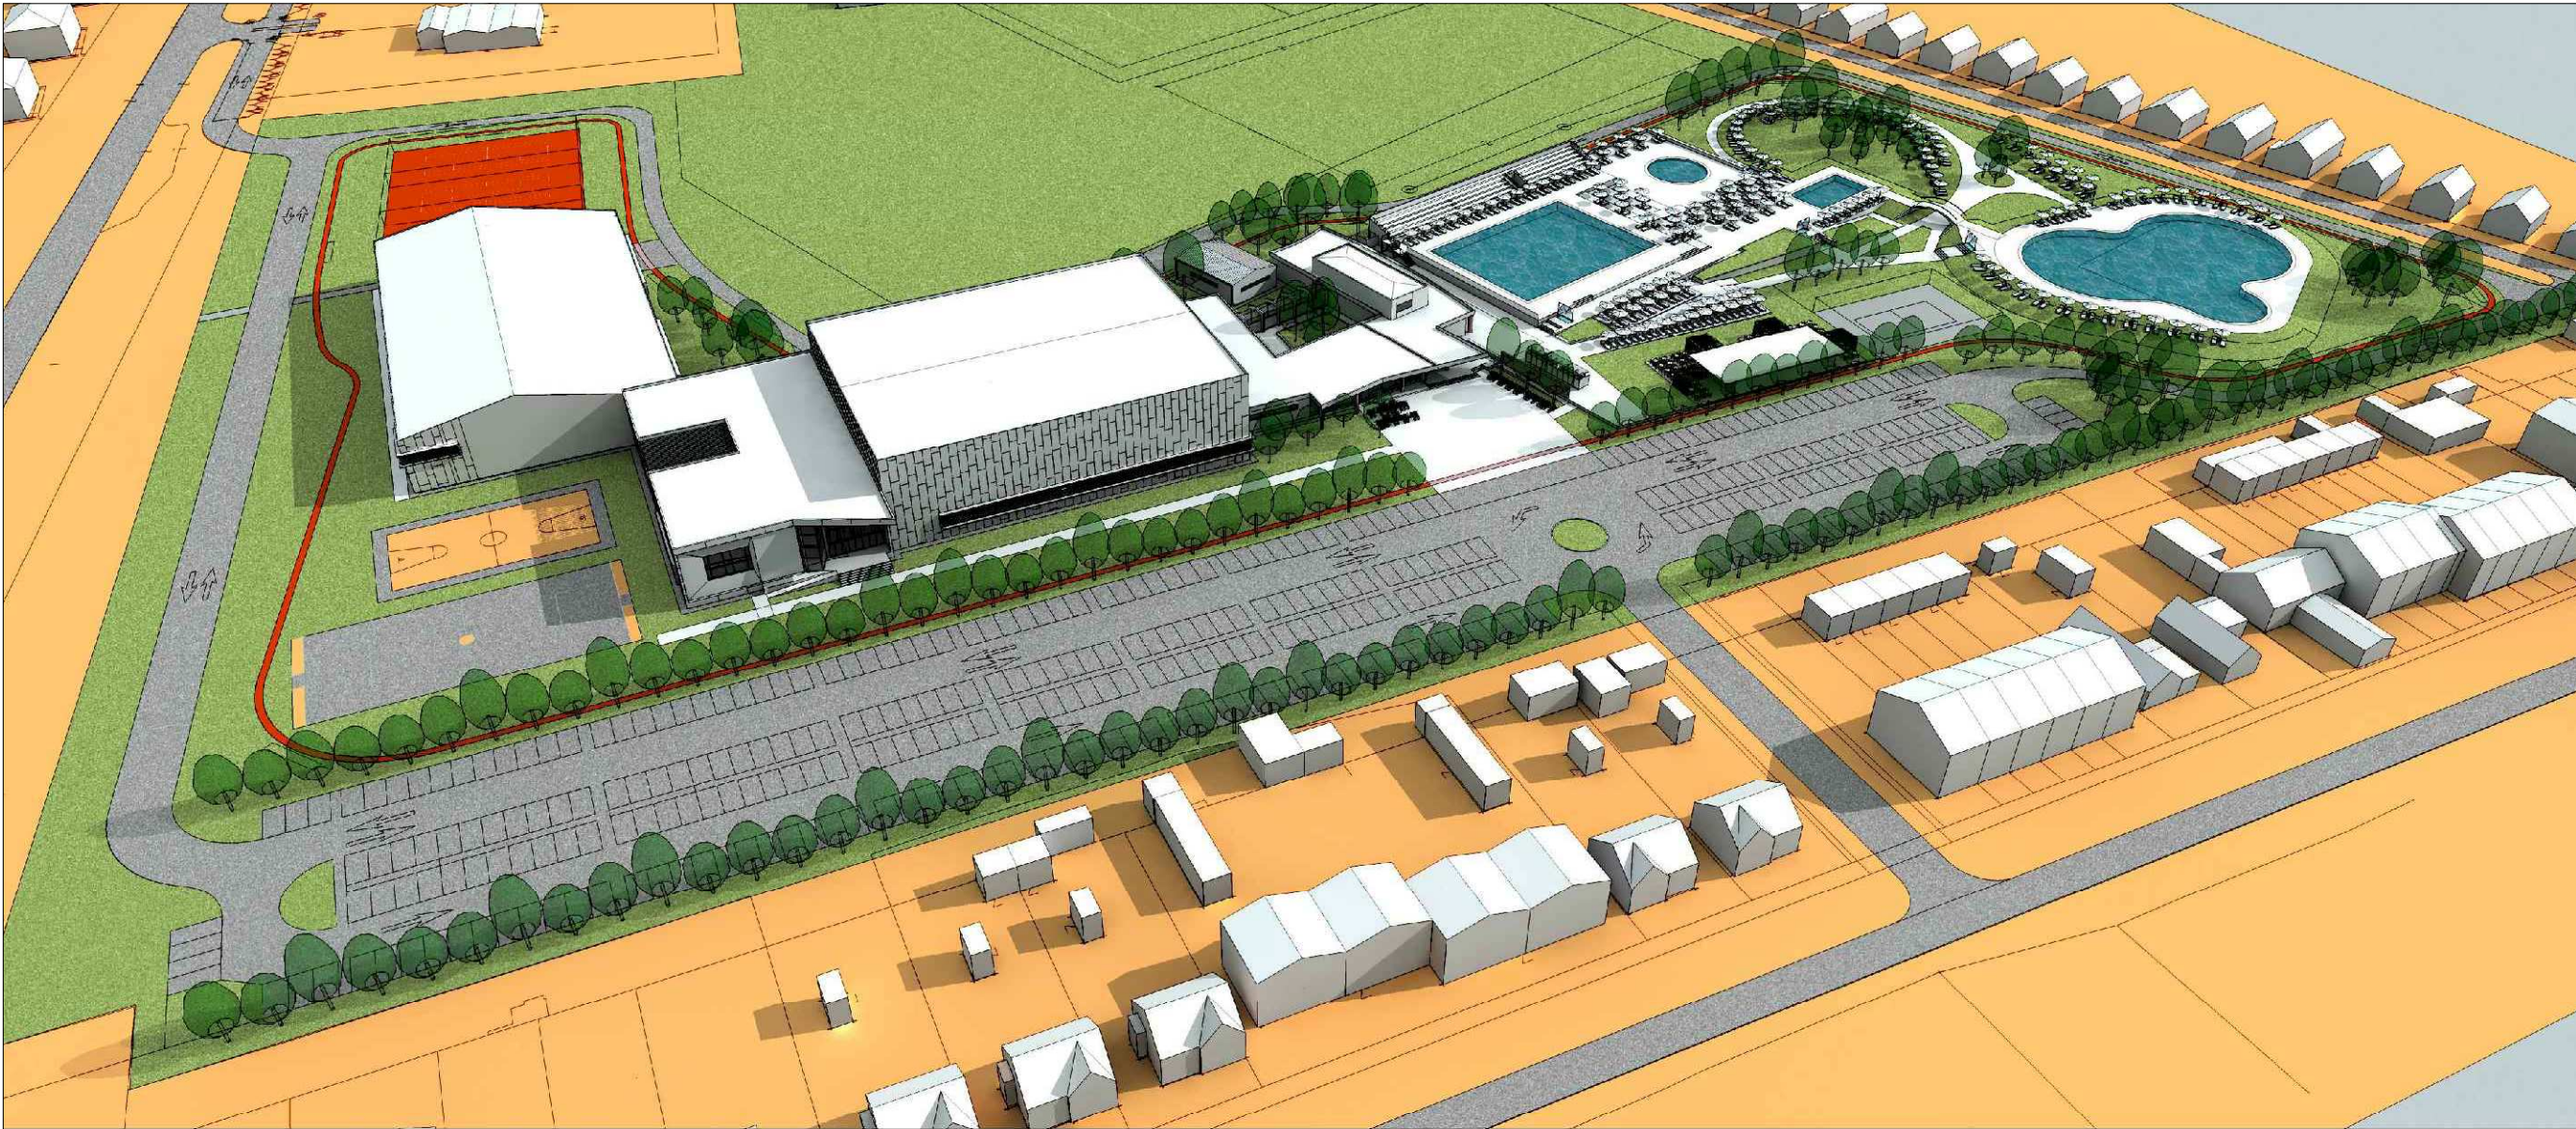