
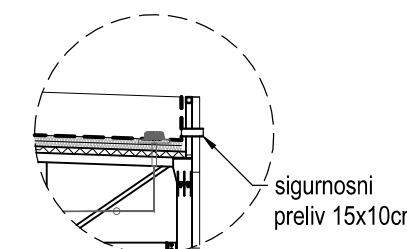
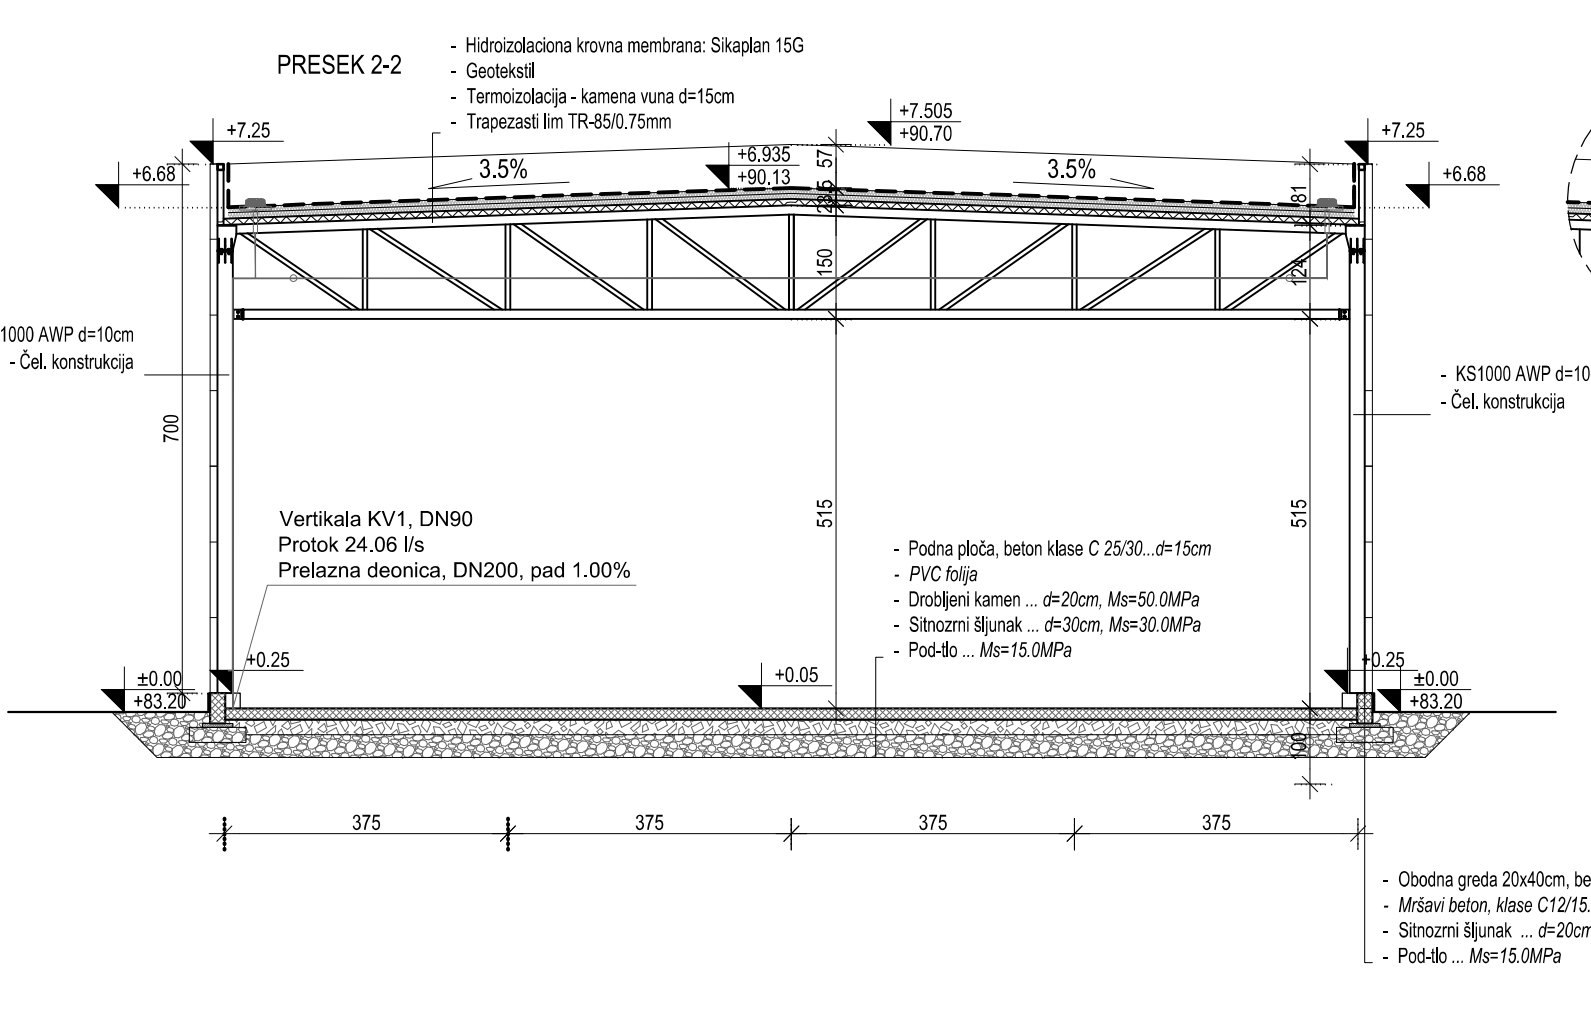
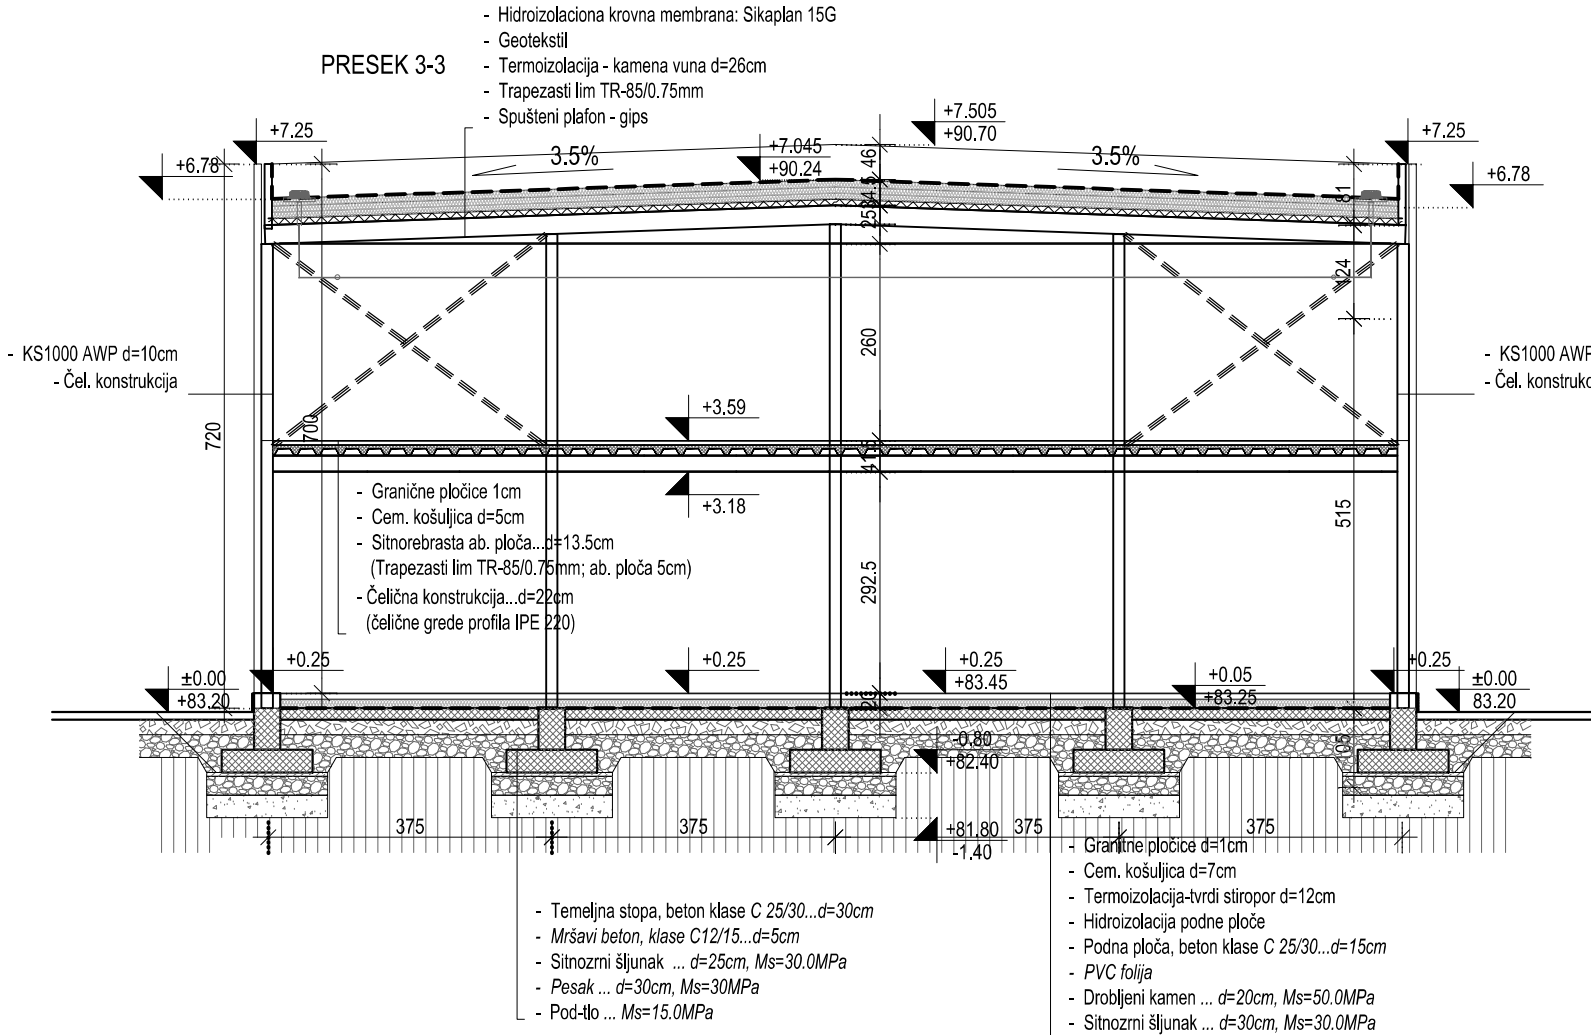


DETALJ VRATA IZMEĐU MAGACINA I ADM. DELA

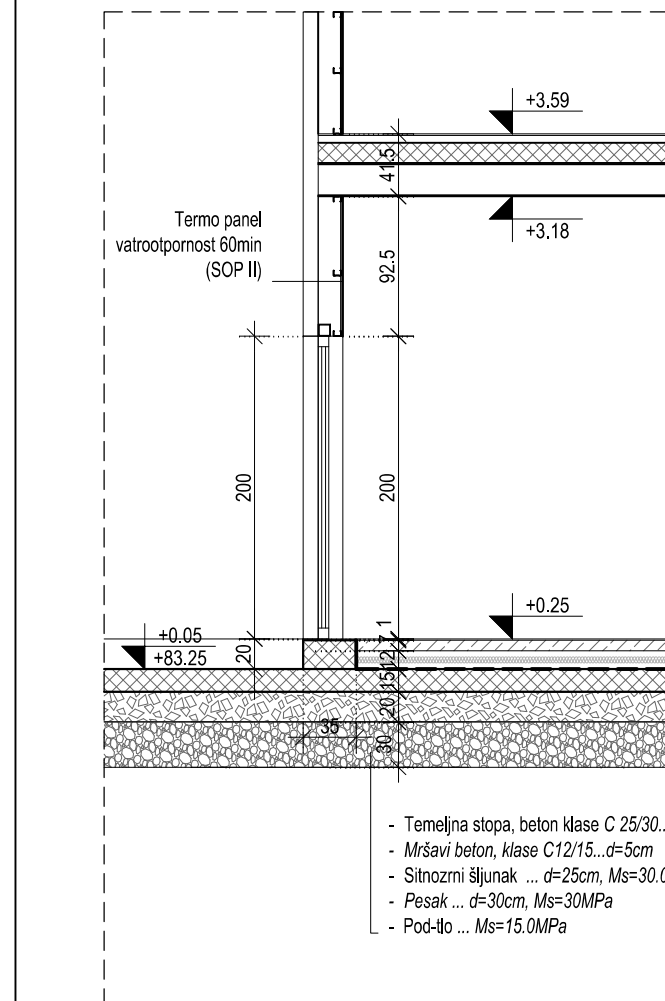

0	MAR. 2018.	IZDATO ZA PREGLED			NJO	AKO	AKO
REV.	DATUM DATE	IZDANJE DESCRIPTION			IZRADIO BY	PROVERIO CHKD	ODOBRIO APPD
PROJEKTANT / DESIGN COMPANY:		VRSTA T. D. / TYPE OF T. D.:	NAZIV I OZNAKA DELA PROJEKTA / PROJECT PART NAME AND CODE :				
 tim inženjering sistem DESIGN AND ENGINEERING		PZI	01 - PROJEKAT ARHITEKTURE				
Ugovor broj / Job No.: 1091/2017		INVESTITOR / CLIENT:					
OBJEKT / BUILDING:		CHIGO CONTRACT D.O.O NOVI SAD, PIONIRSKA 6/1/3					
PRODAJNO-SKLADIŠNI OBJEKT P+0 i P+1 i PORTIRNICA SPRATNOSTI P+0 BLOK 34 RADNE ZONE BAČKI PETROVAC, BP.6798/6, K.O.B.PETROVAC		 TIM GLOBAL ENGINEERING					
NAZIV CRTEŽA / DWG. NAME:							
OBJEKT BR. 1 - PRODAJNO-SKLADIŠNI OBJEKT PRESECI 1-1, 2-2 I 3-3 I DETALJ							
BROJ CRTEŽA / DWG.NO.:		109117- PZI -01-D-0017	REV.	0	LIST	1/1	
DATUM / DATE	NAZIV DOKUMENTA / FILE NAME		RAZMERA / SCALE	FORMAT / PAPER SIZE	IZRADIO / BY:		
MAR. 2018.	109117-PZI-01-D (arhitektura).dwg		1:100	765 x 297 mm	NJO		