

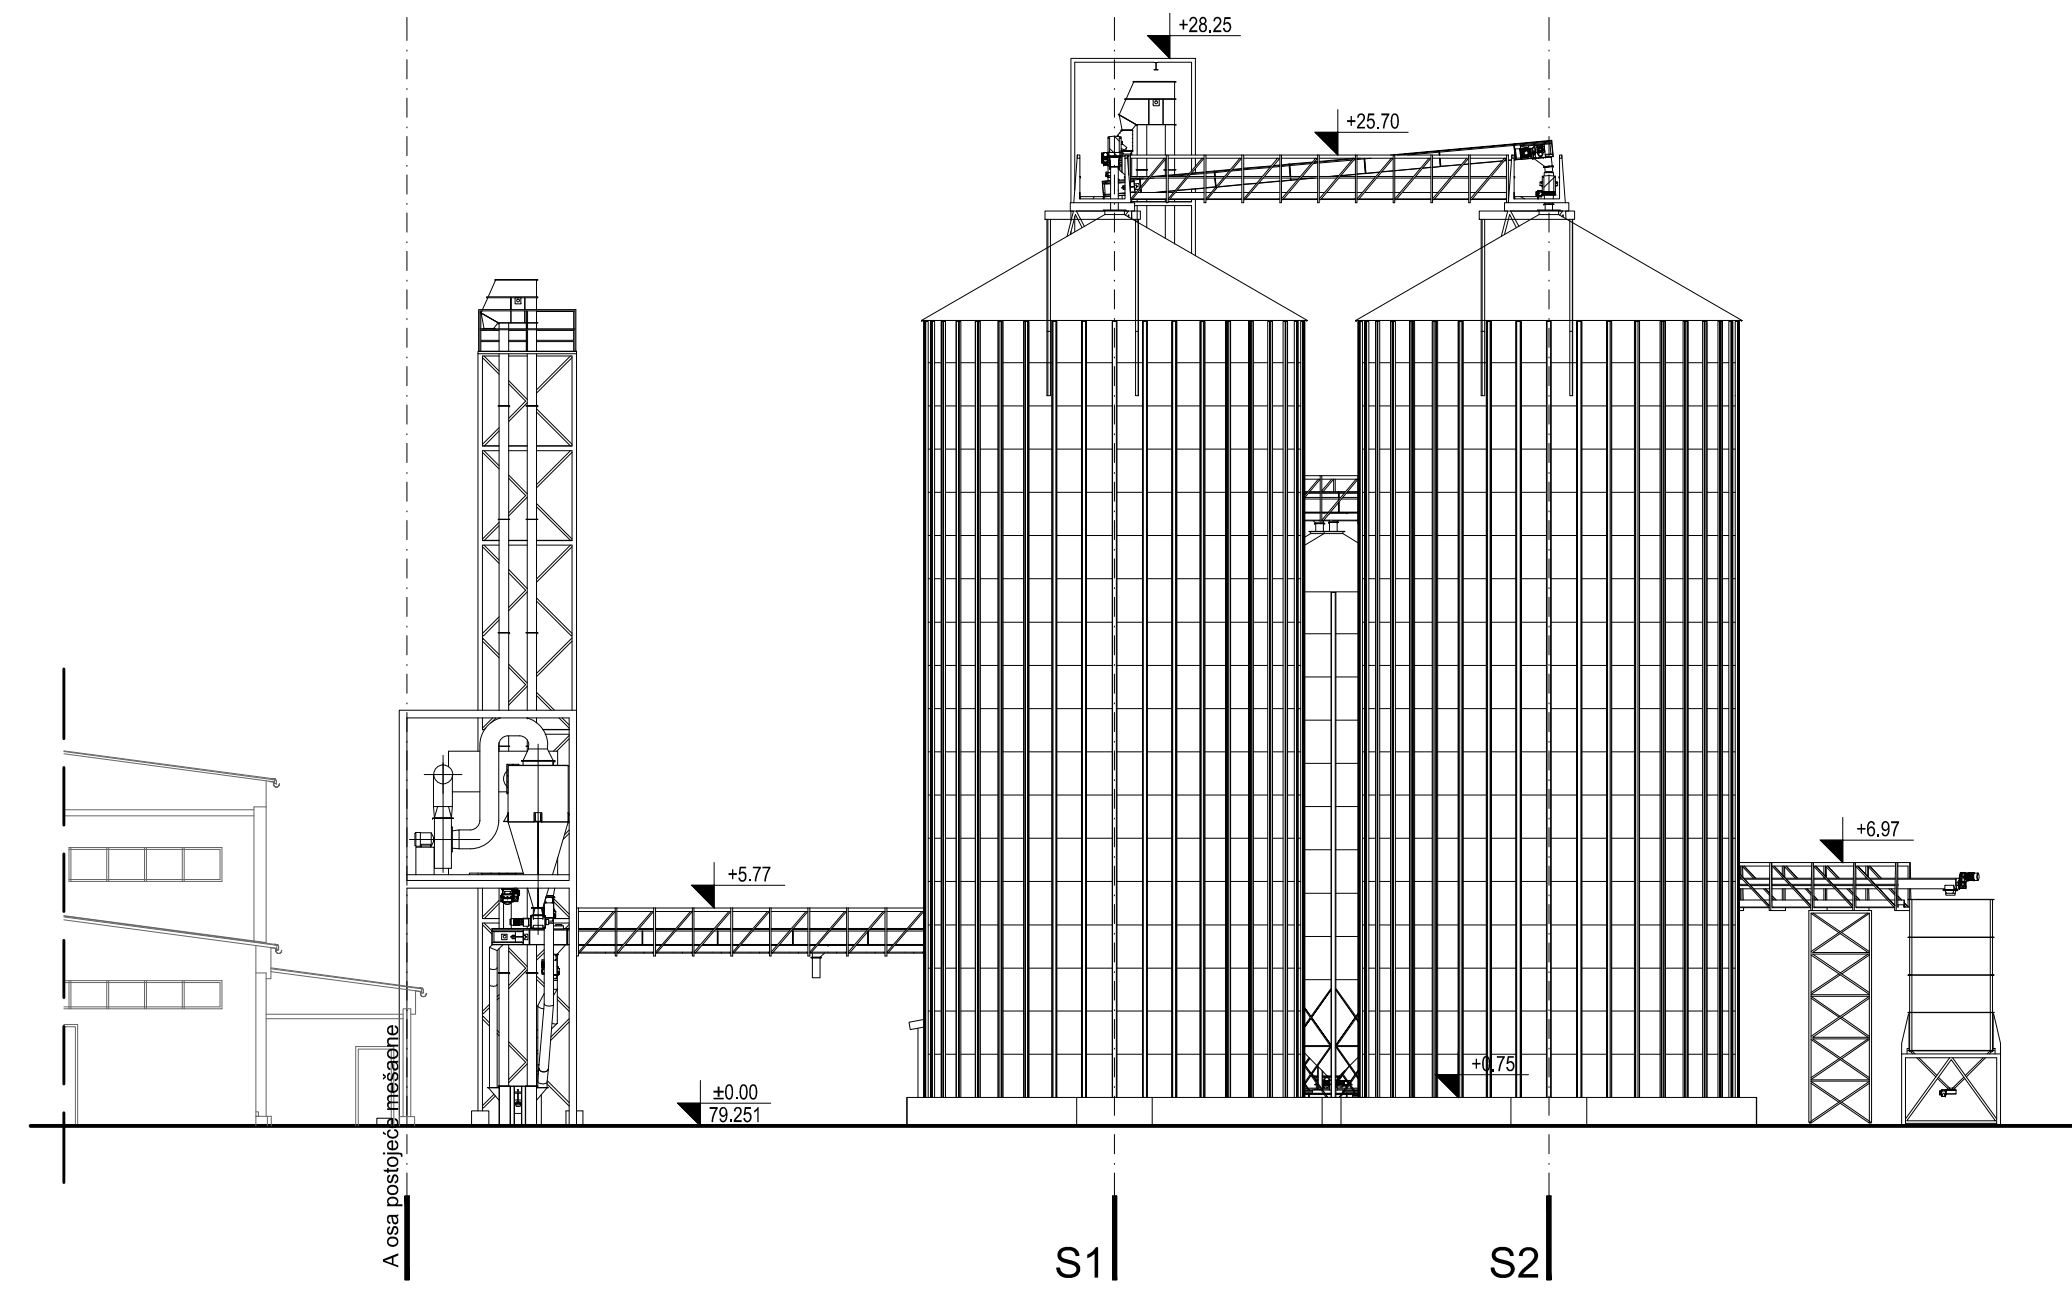
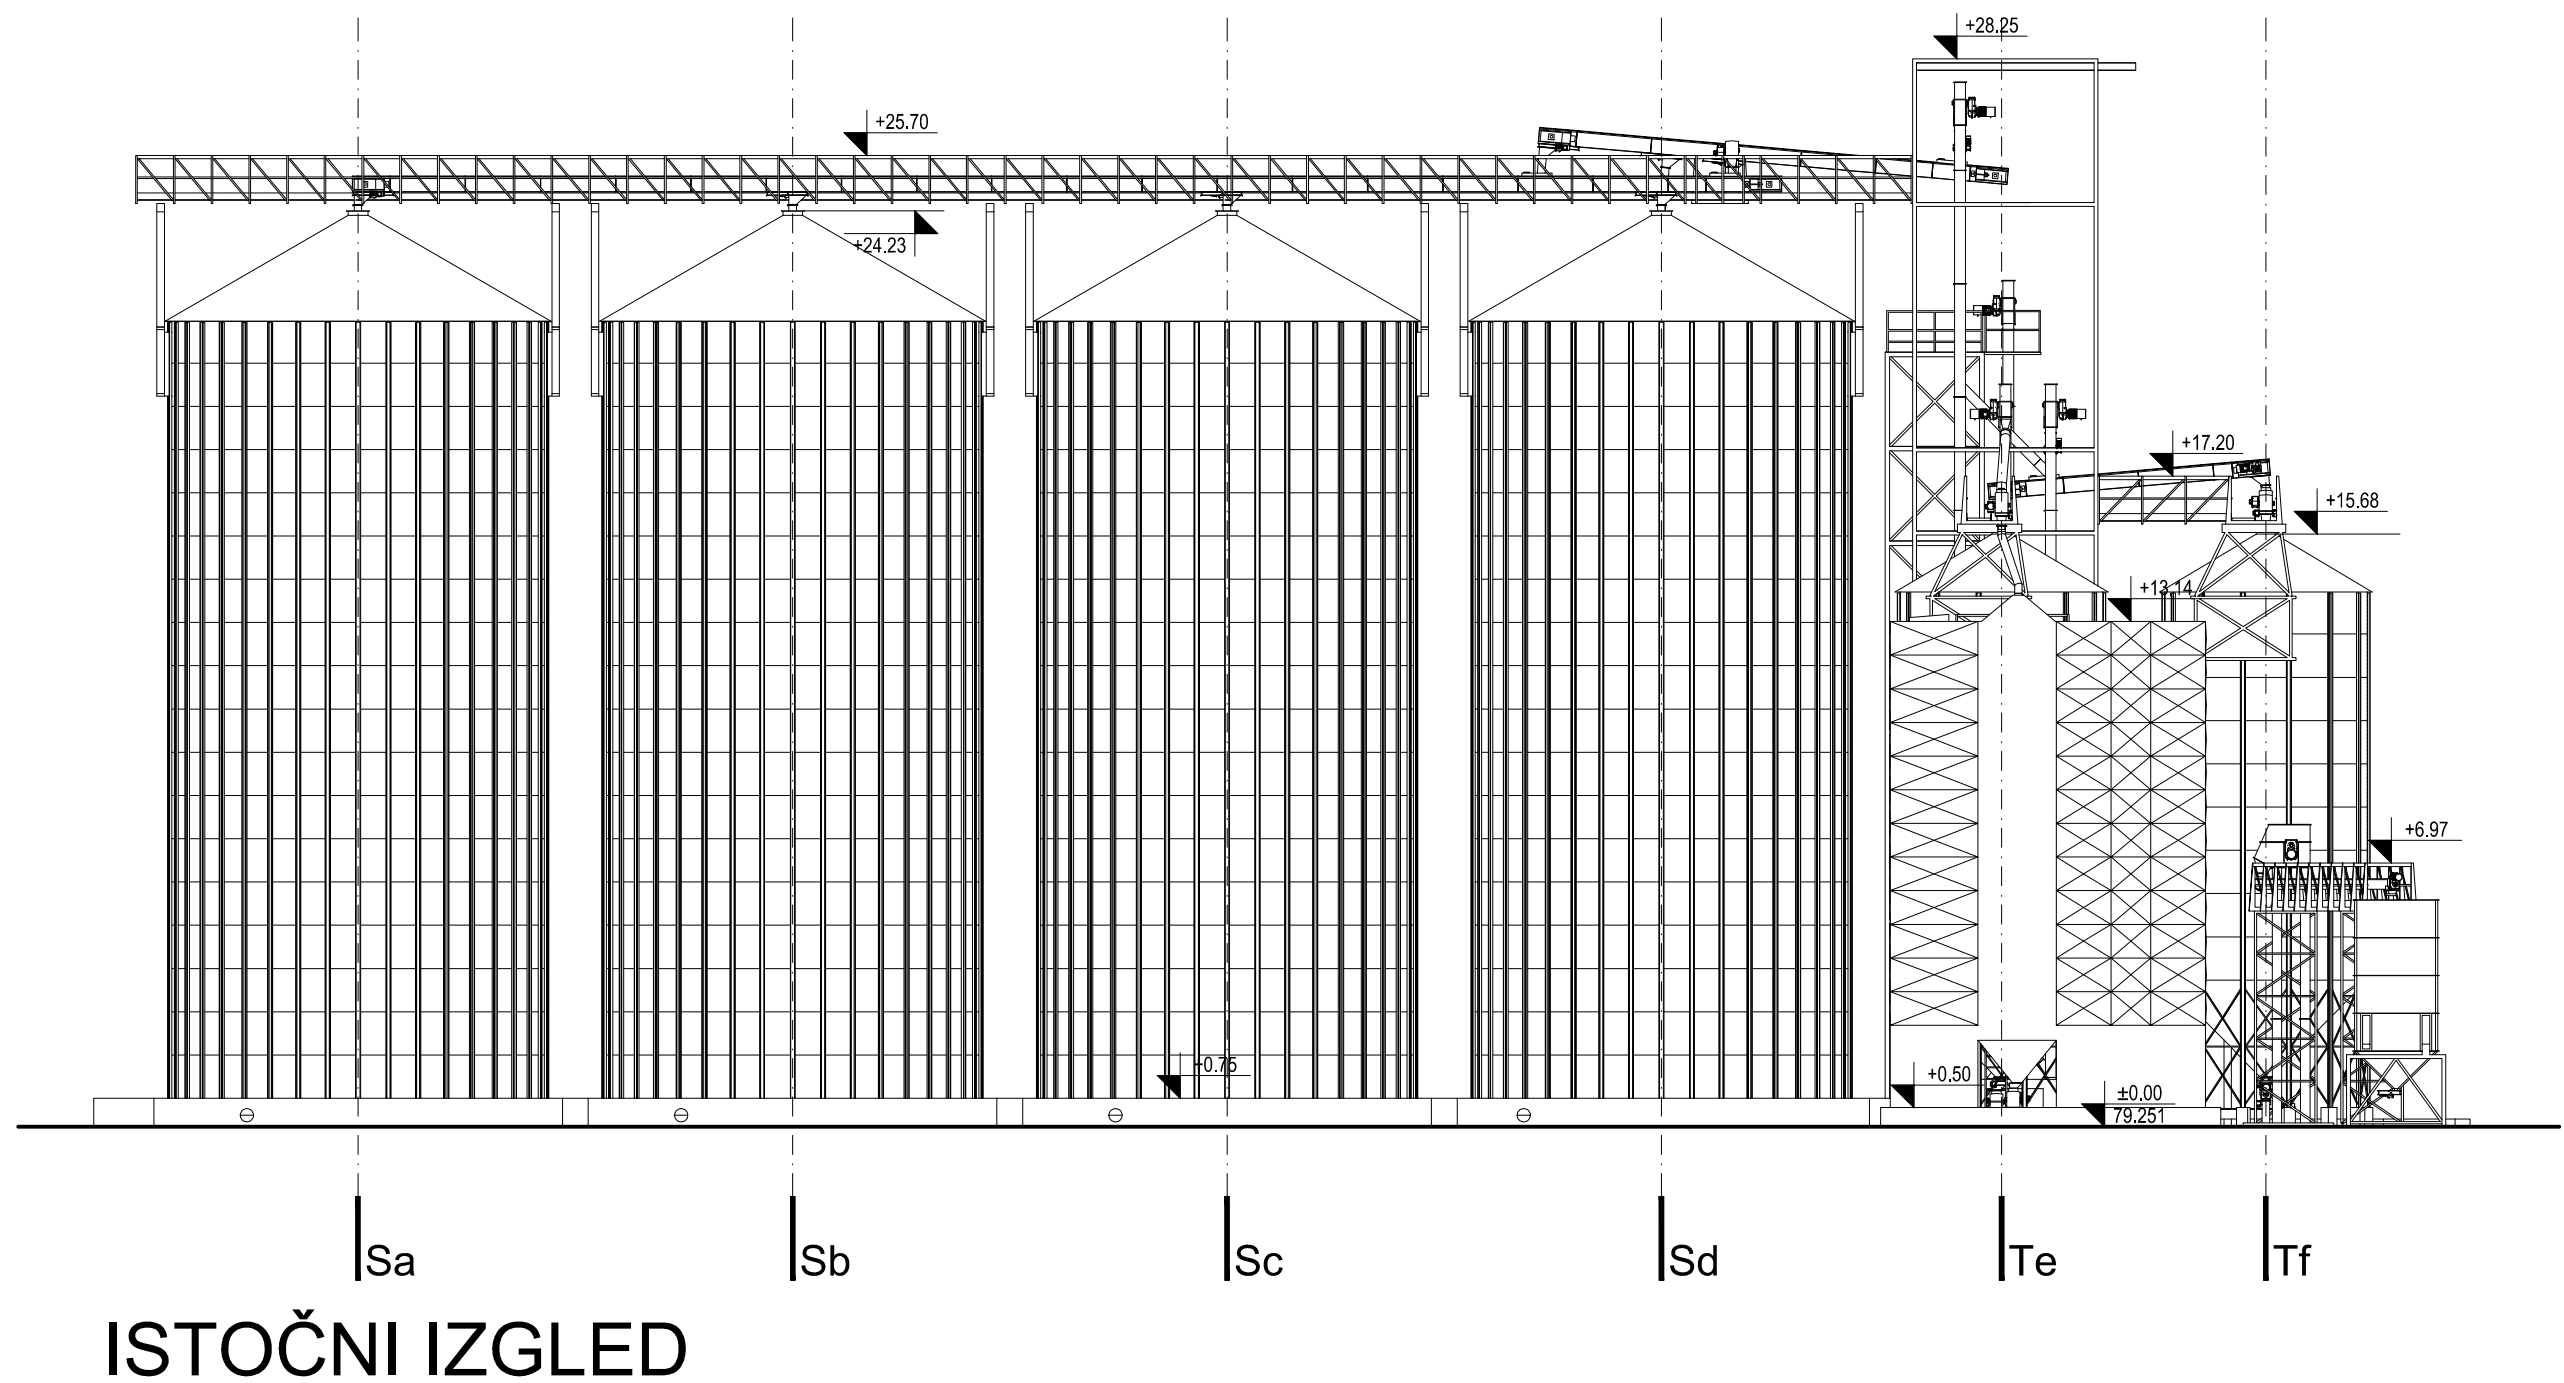


JUŽNI IZGLED

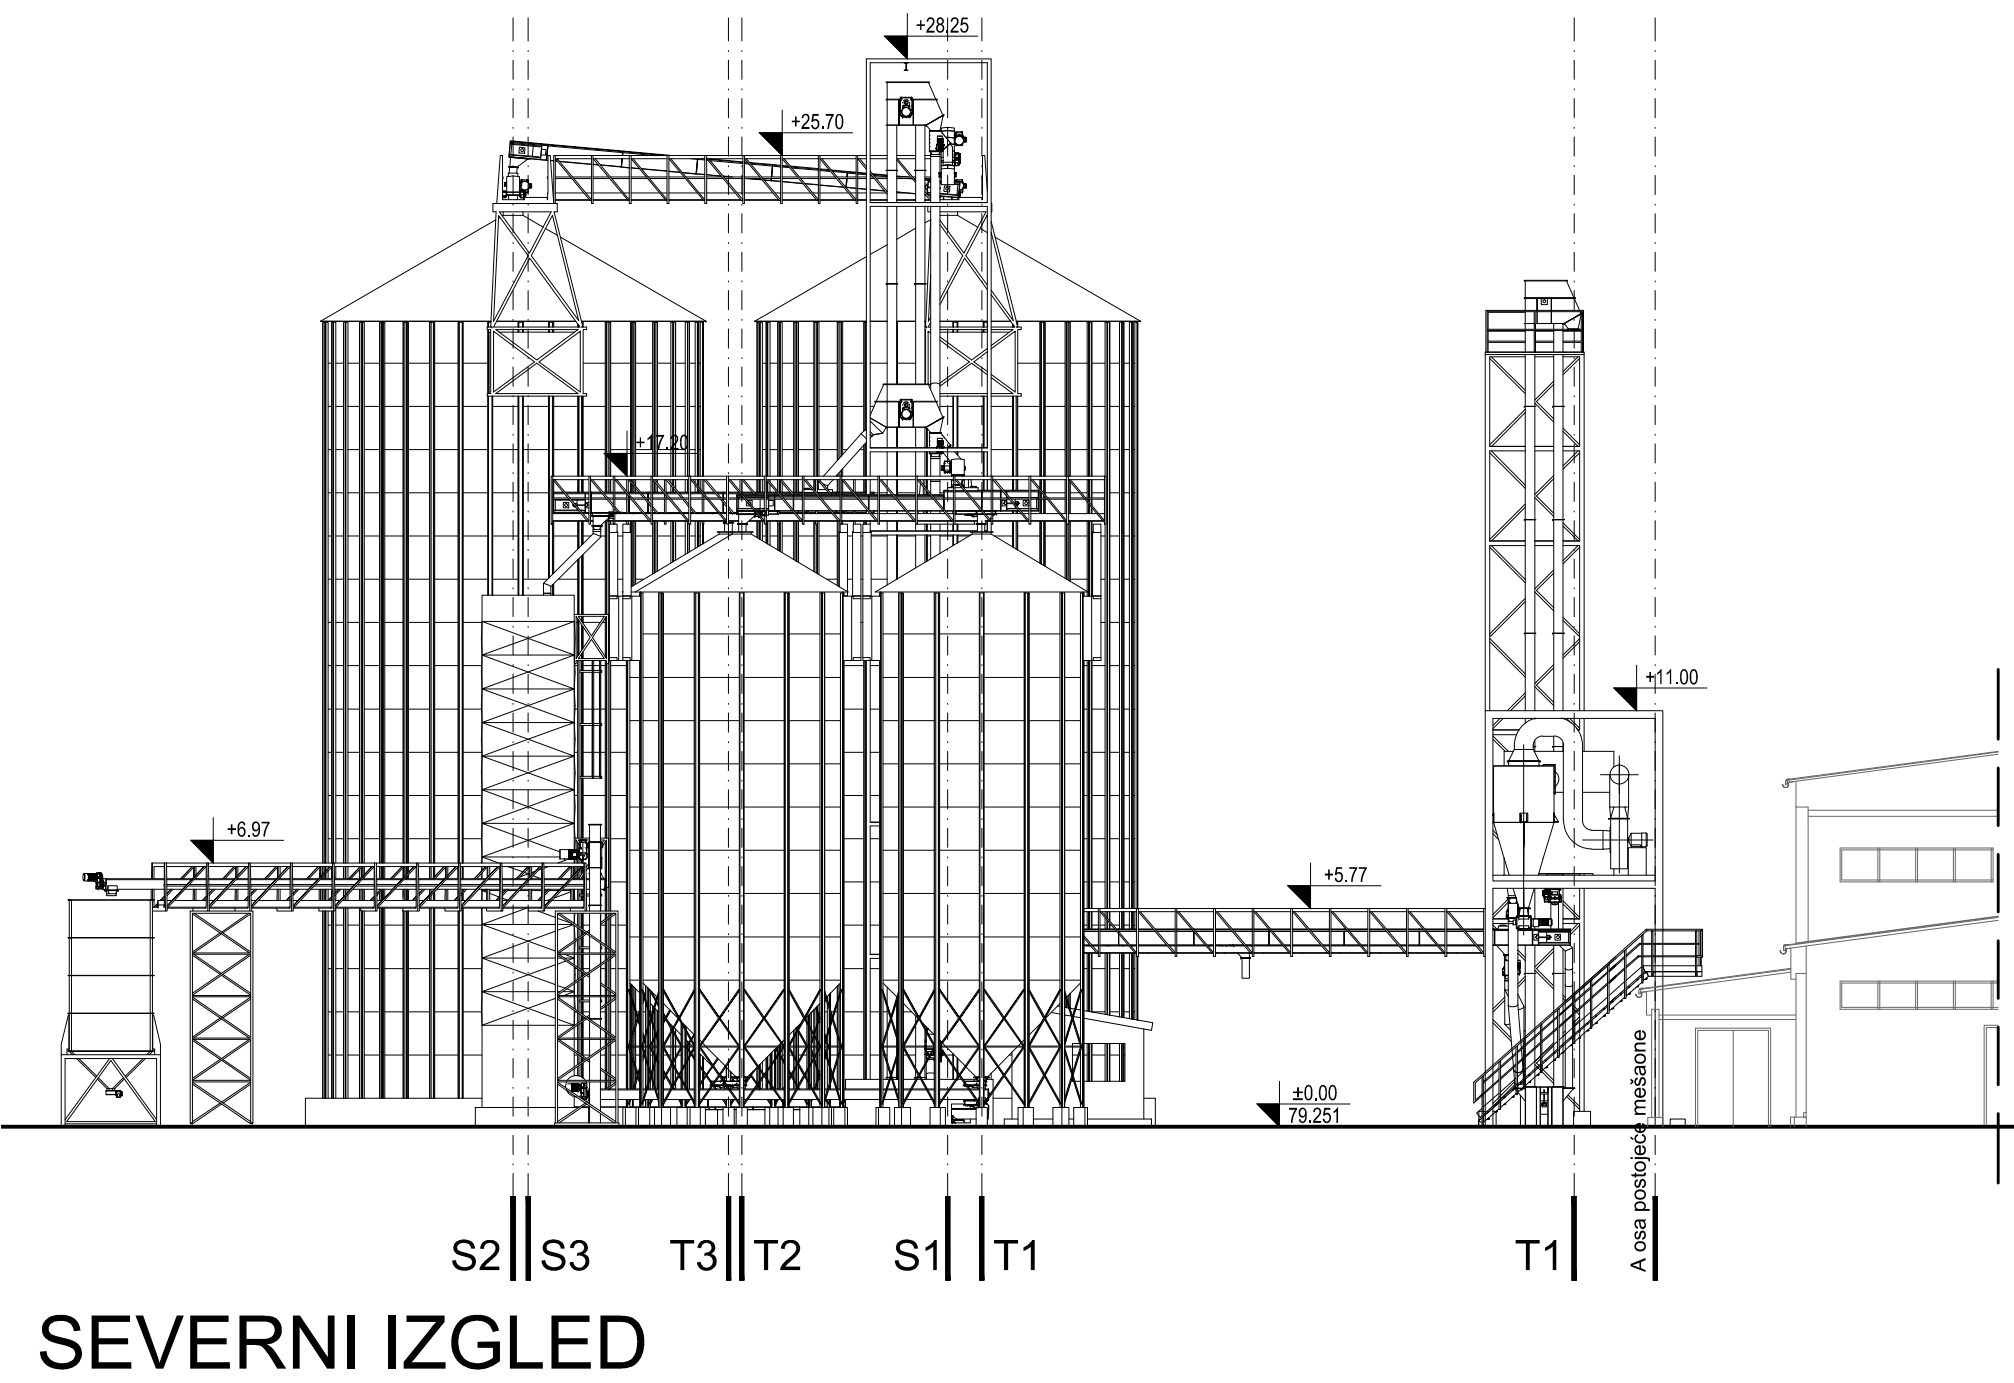

ZAPADNI IZGLED

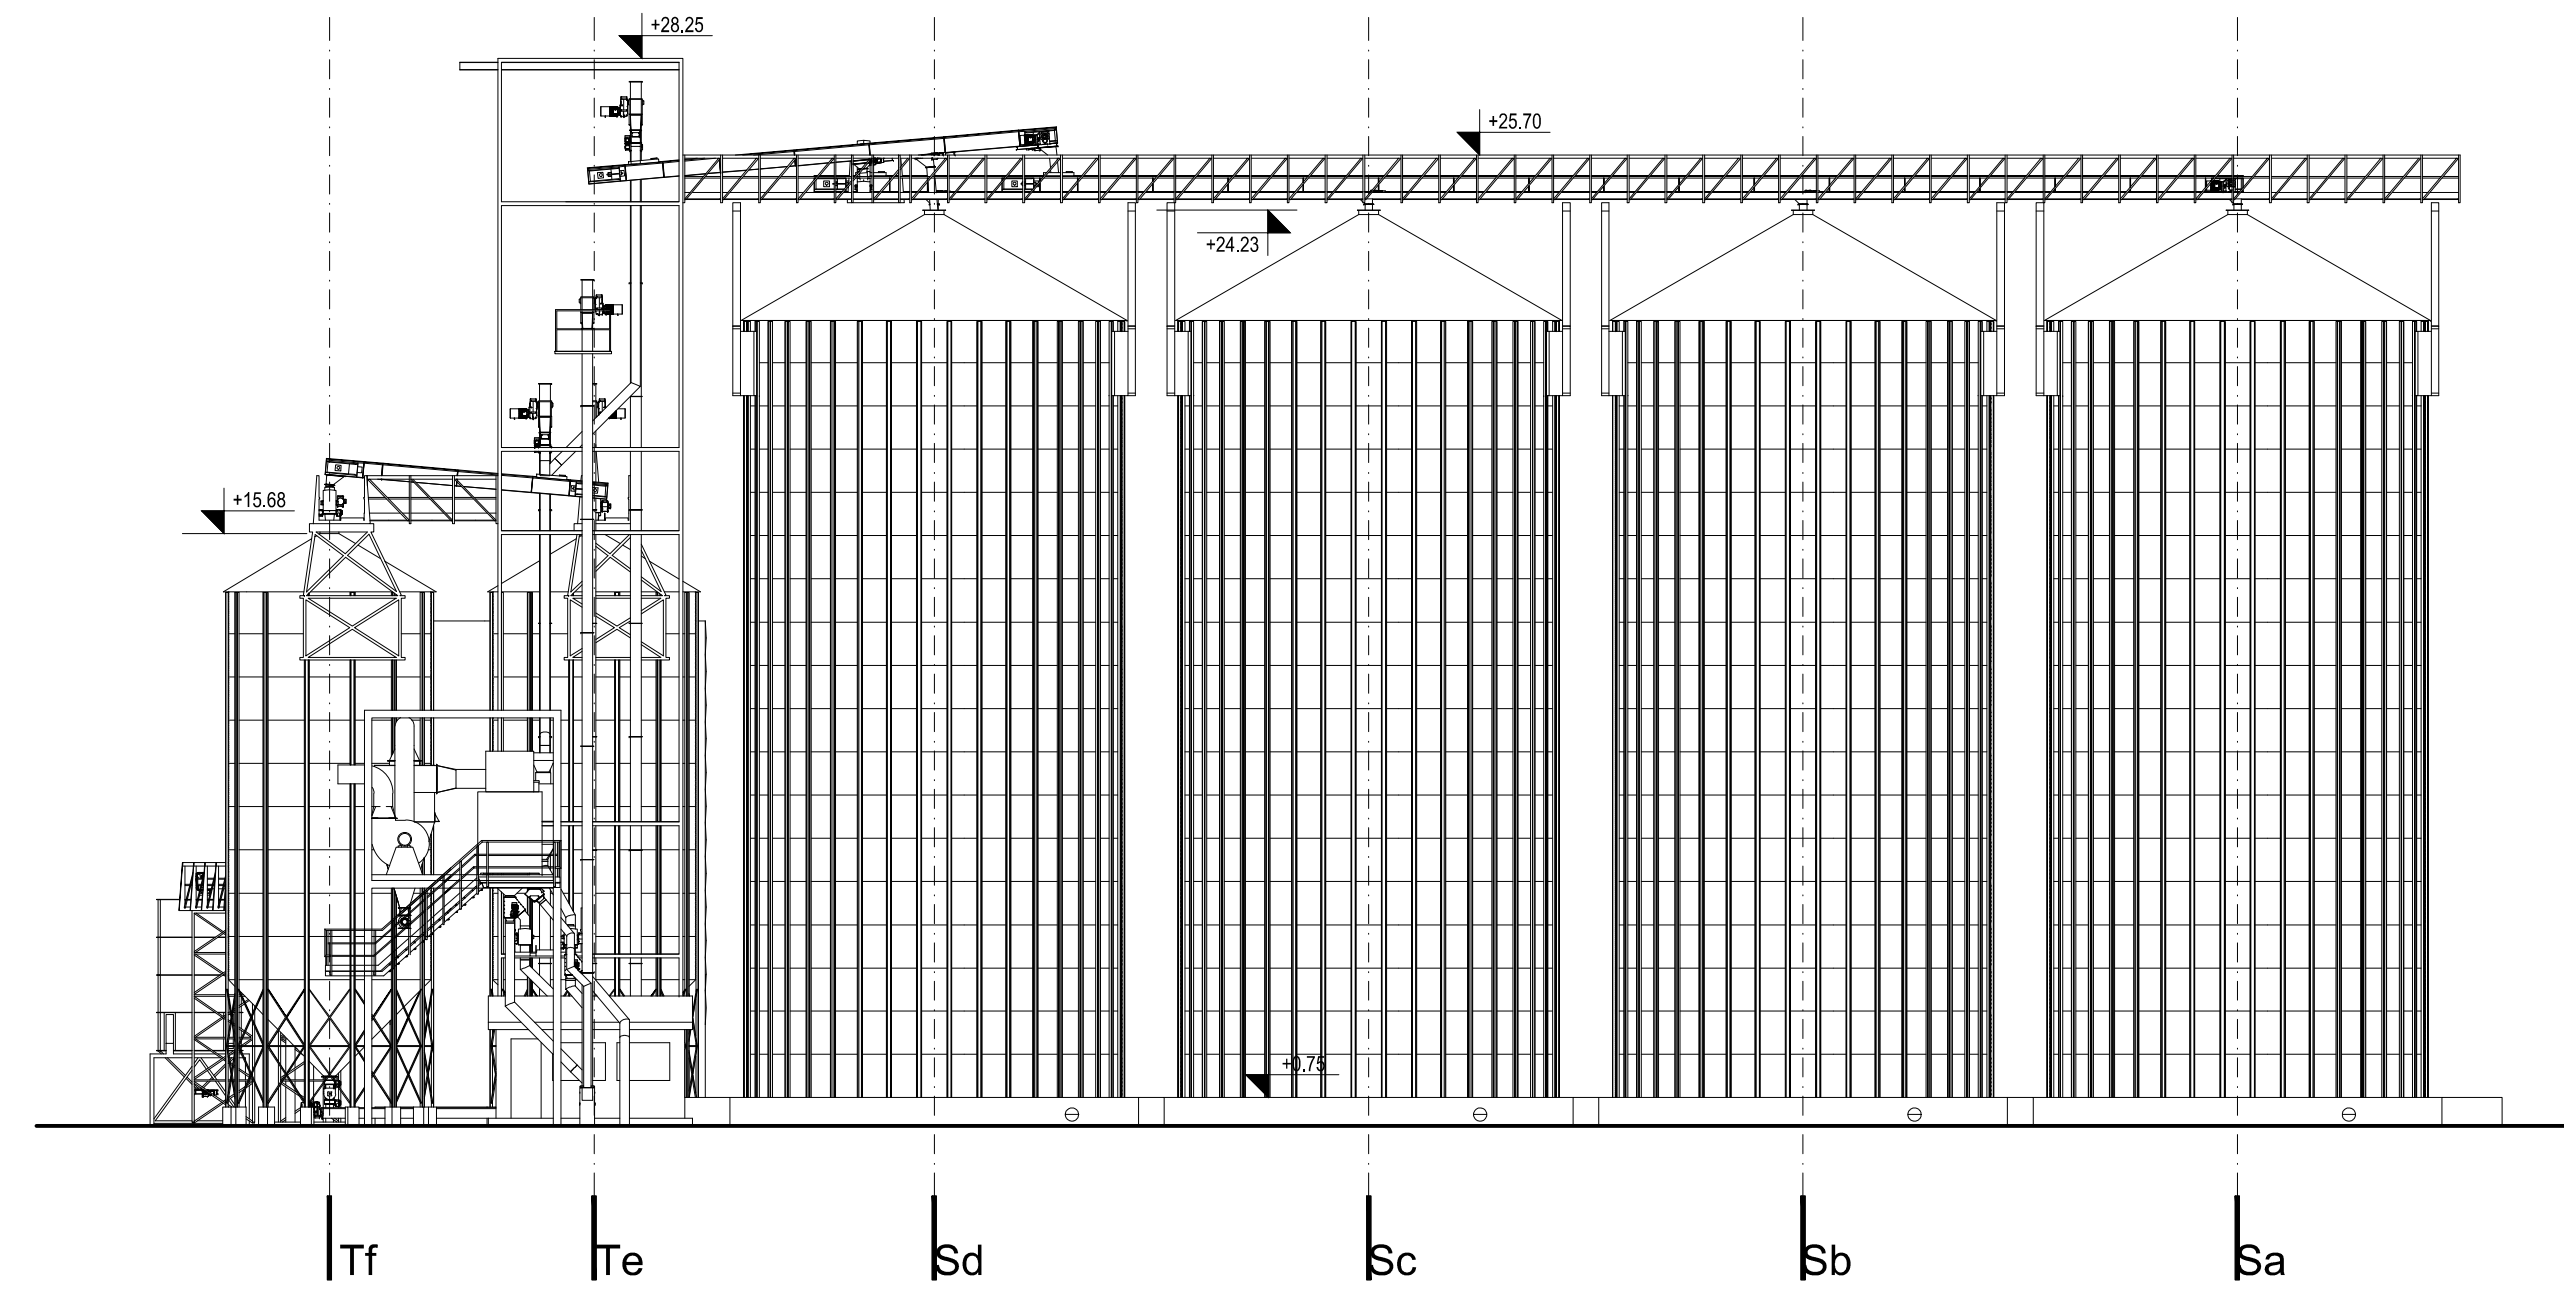

PROJEKTANT / DESIGN COMPANY:



tim inženjering sistem
DESIGN AND ENGINEERING

Ugovor broj / Job No.: 1077/2017

INVESTITOR / CLIENT: REBRACOMMERCE d.o.o. MALA MOŠTANICA, PROFESORSKA BR. 5
 OBJEKT / BUILDING: KOMPLEKS OBJEKATA ZA UZGOJ KOKA NOSILJA - SKLADIŠTENJE ŽITARICA, BALKANSKA BB, AŠANJA, K.P. 787/2 K.O. AŠANJA
 VRETA I D. / TYPE OF T. D.: PZI
 NAZIV IZDAVA OBLA PROJEKTA / PROJECT PART NAME AND CODE: 01 - PROJEKAT ARHITEKTURE
 BROJ CRTEŽA / DWG. NO.: 107717-PZI-01-D-0035
 DATUM / DATE: JUN 2017. / Slika PZI.dwg

IZGLEDI KOMPLEKSA ZA
SKLADIŠTENJE ŽITARICA

LIST	0	1/1	DWA
RAZMERA / SCALE	1:200	765 x 420 mm	DWA
DRAMA BY			



TIM GLOBAL
ENGINEERING