



# JUŽNI IZGLED

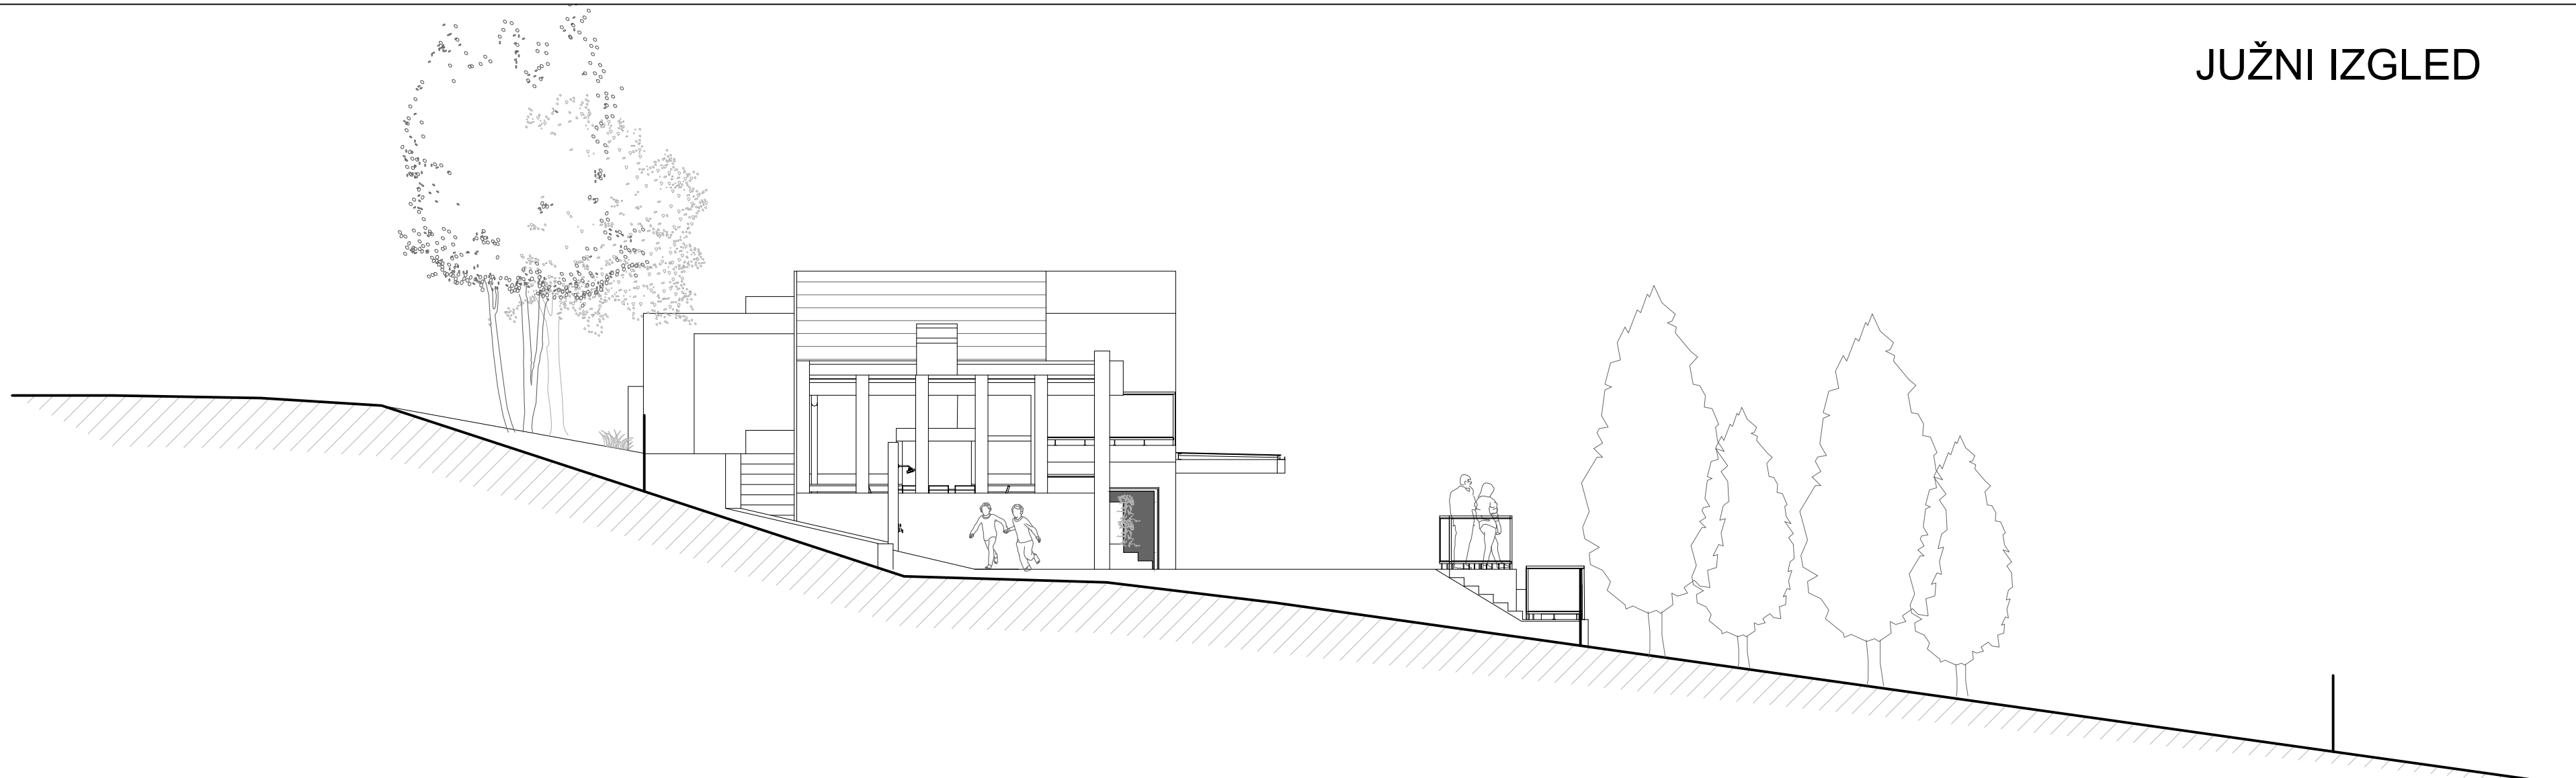

# ISTOČNI IZGLED

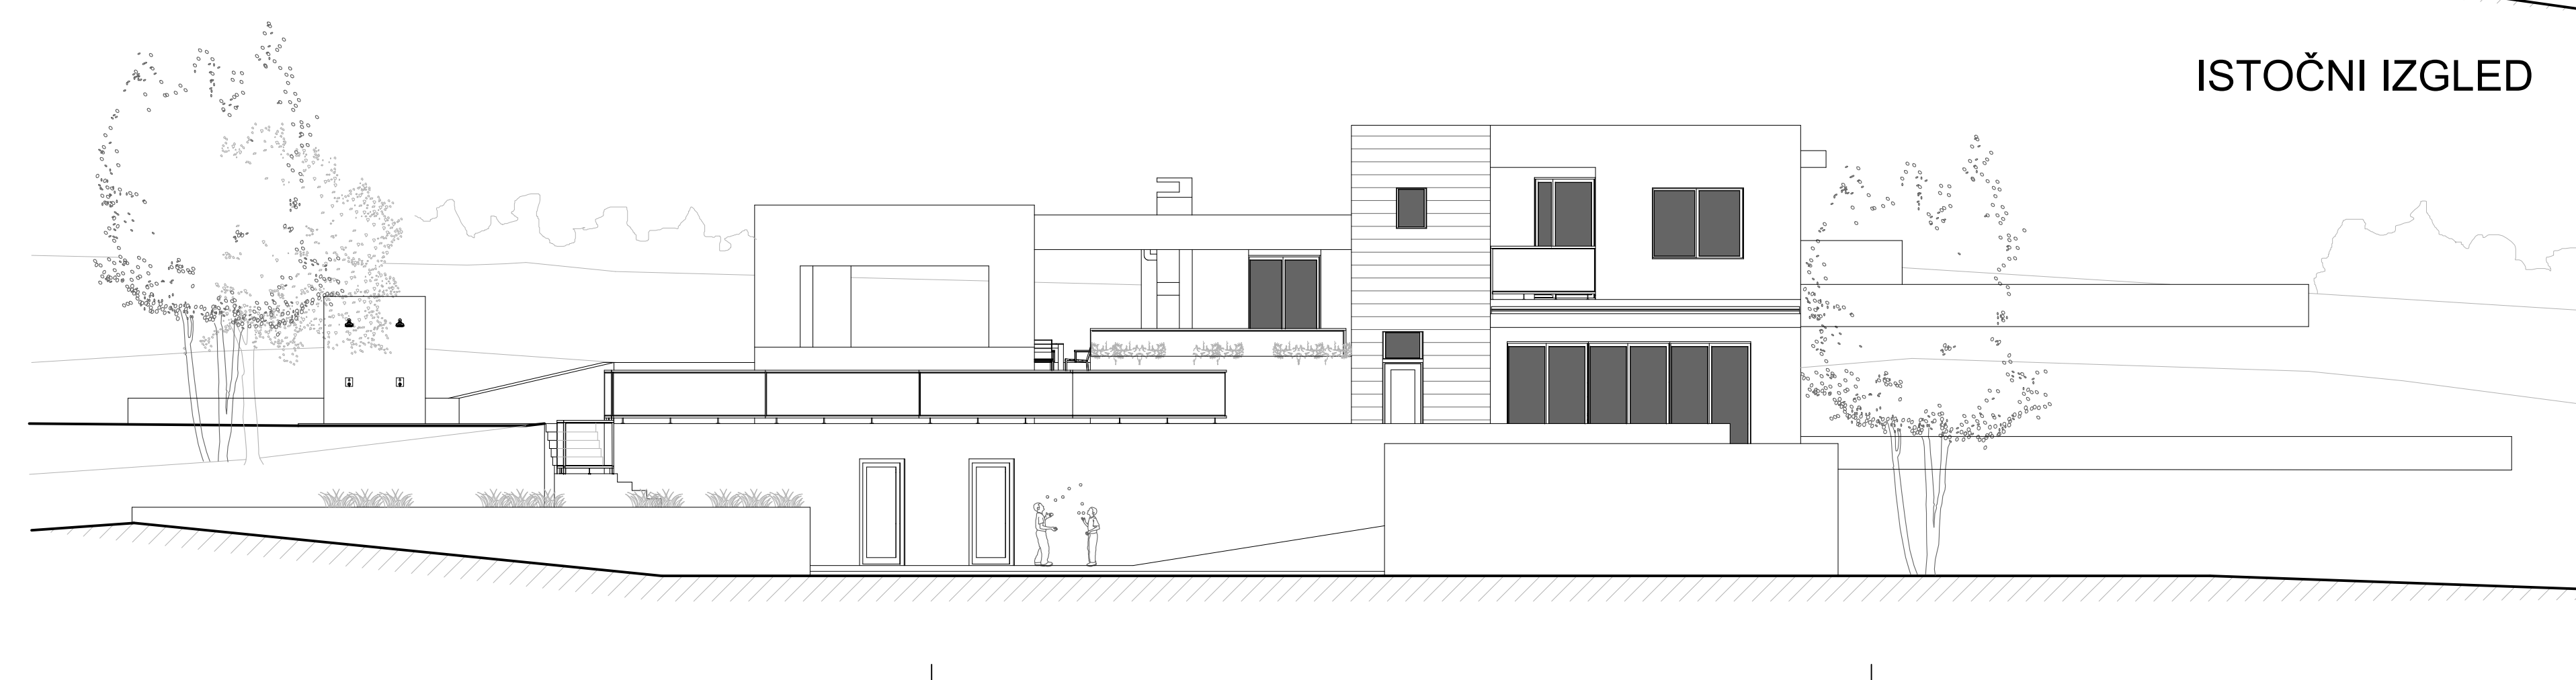

INVESTITOR / CLIENT: DEJAN VUKADINOVIĆ, UL. STEVANA MUSIĆA 14, NOVI SAD  
 OBJEKT / BUILDING: PORODIČNI OBJEKT SPRATNOSTI P+1 SA POMOĆNIM OBJEKTOM SPRATNOSTI P, POTEZ GORNJA PROVALIJA, SREMSKA KAMENICA, KP. 1820/2, KO SREMSKA KAMENICA

VRSTA T. D. / TYPE OF T. D.: NAZIV I OZNAKA DELA PROJEKTA / PROJECT PART NAME AND CODE: 01 - PROJEKAT ARHITEKTURE  
 BRJ. CRTEŽA / DWG. NO.: 230018-IDR-01-D-0017

REV.	LIST	FORMAT / PAPER SIZE	IZRAĐIO / BY:
0	1/1	560 x 297 mm	DNA