


TOP VIEW
BOTTOM SLAB (+33.65, +36.20)

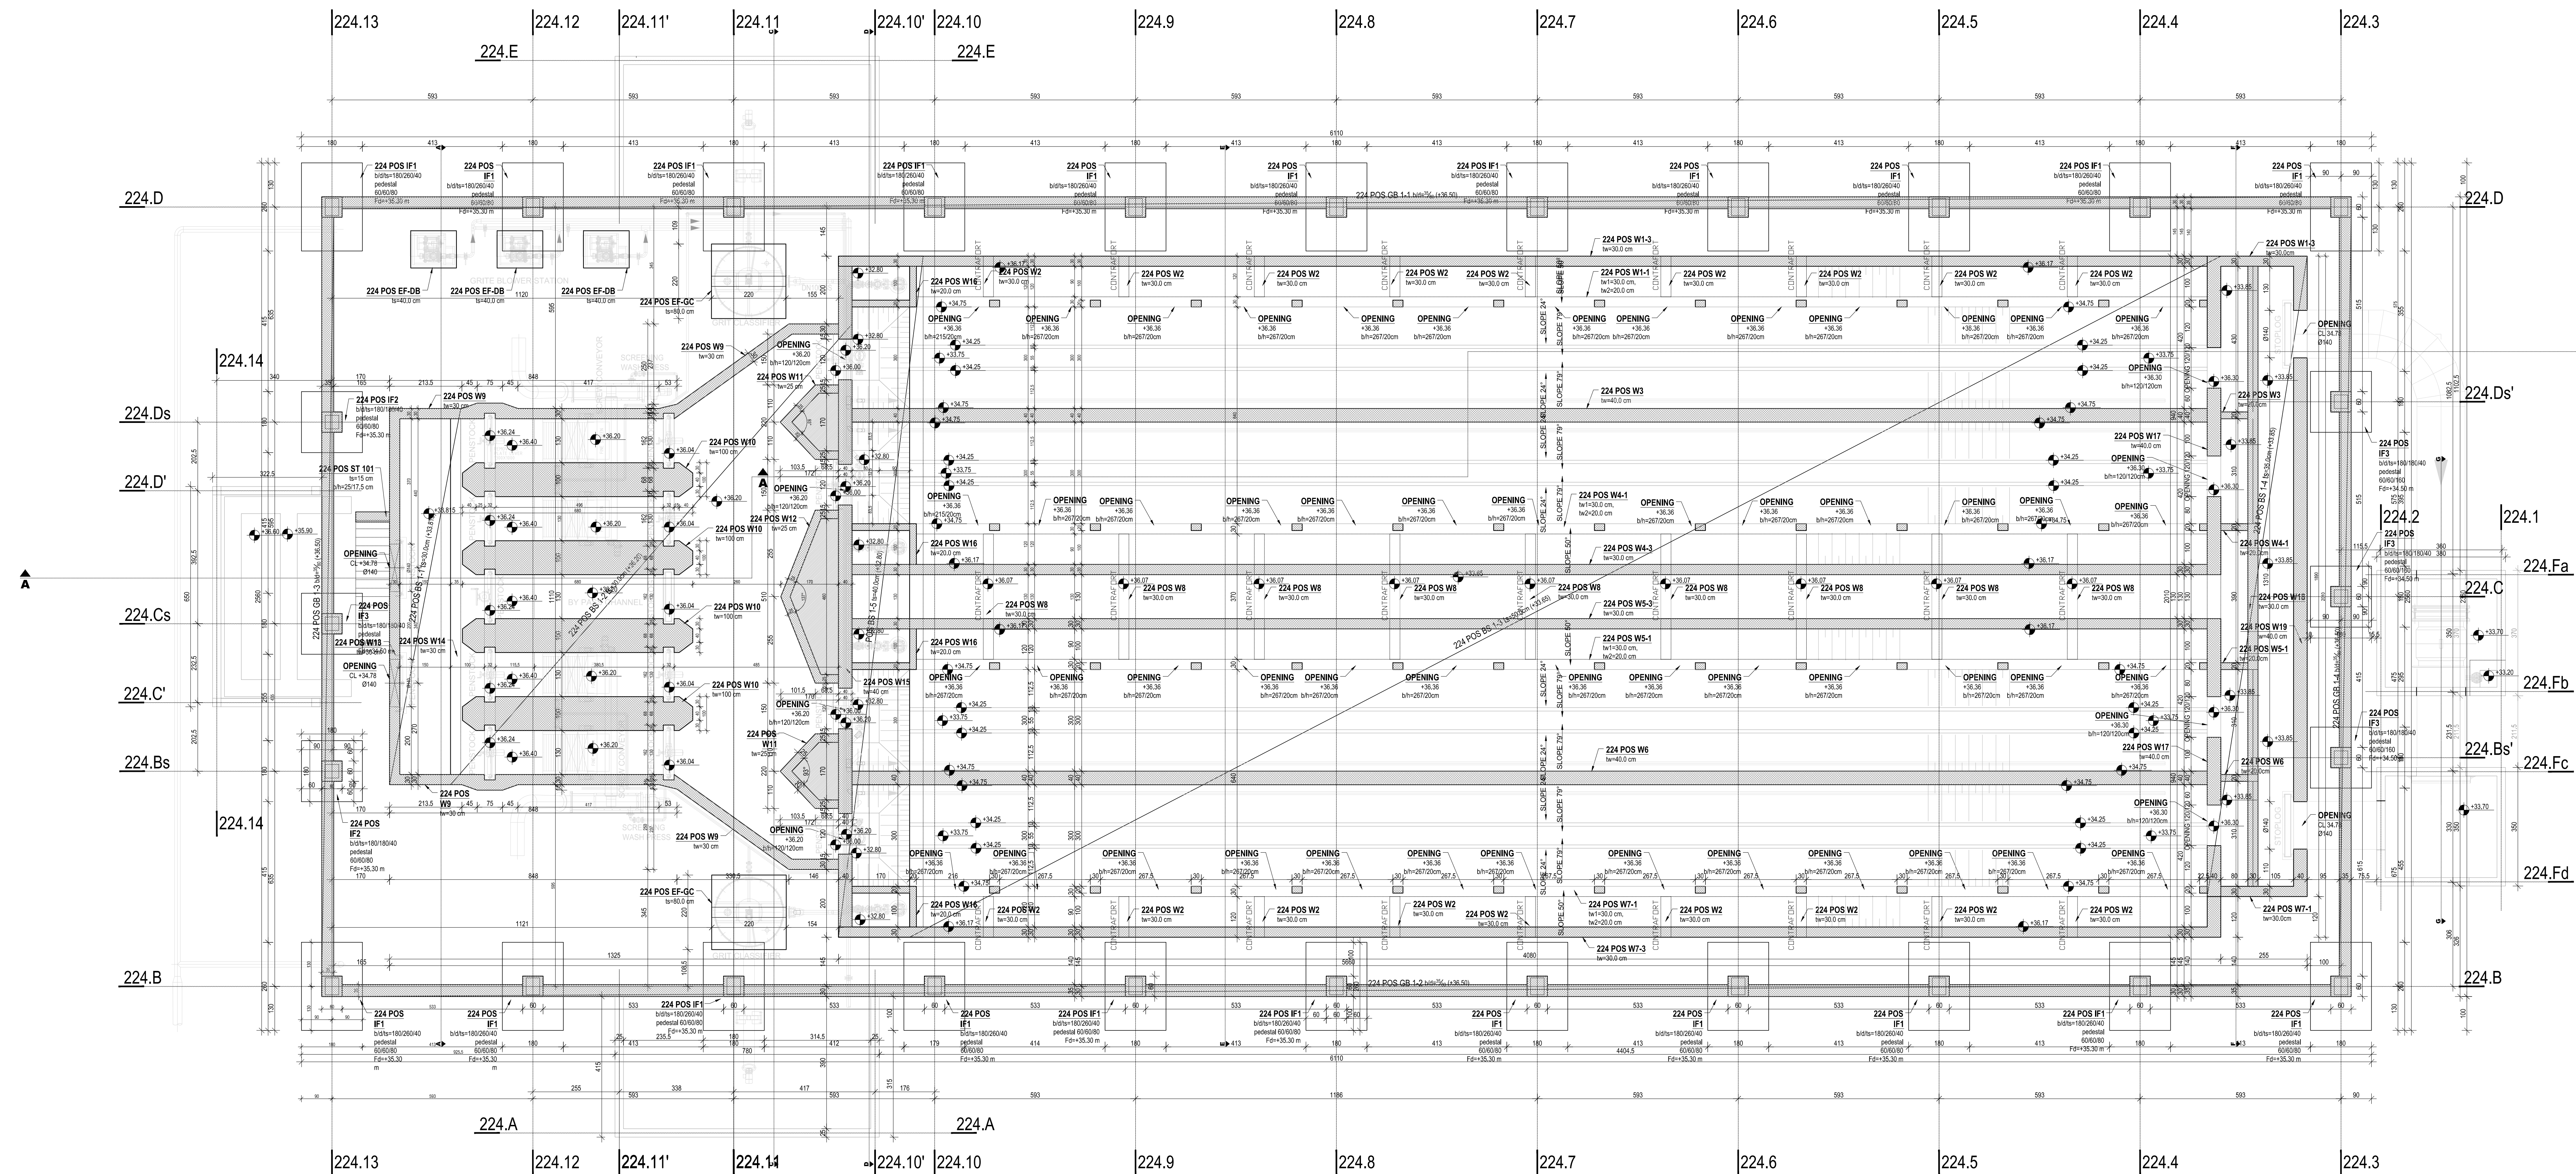

NOTES:

1. ALL DIMENSIONS ARE IN CM. ELEVATIONS ARE IN METER
2. CONCRETE GRADE C30/37
3. HIGH SULPHATE-RESISTANT PORTLAND CEMENT SHALL BE USED FOR ALL CONCRETE AND MORTAR SUBJECT TO CONTACT WITH SULPHATE AND/OR CHLORIDE CONTAINING SOILS OR SUBJECT TO CONTACT WITH SEWERAGE OR SEWAGE GAS
4. STEEL REINFORCEMENT BARS QUALITY - B500
5. STEEL FABRIC QUALITY - B500
6. CONCRETE COVER
 - a. FOR LIQUID RETAINING STRUCTURE - 50MM
 - b. FOR UNDERGROUND STRUCTURE - 40MM
 - c. FOR OUTDOOR CONCRETE WORKS - 35MM
 - d. FOR INDOOR CONCRETE WORKS - 25MM
7. CHECK ALL DIMENSIONS ON CONSTRUCTION SITE



TIM GLOBAL
ENGINEERING